


מגרש אטלטיקה - שער הנגב

מסלול קפיצה 2
Illuminance (Lux)
Average = 98.70
Maximum = 330
Minimum = 17
Min/Avg Ratio = 0.17
Min/Max Ratio = 0.05

מגרש כדורגל 1
Illuminance (Lux)
Average = 536.81
Maximum = 745
Minimum = 439
Min/Avg Ratio = 0.82
Min/Max Ratio = 0.59

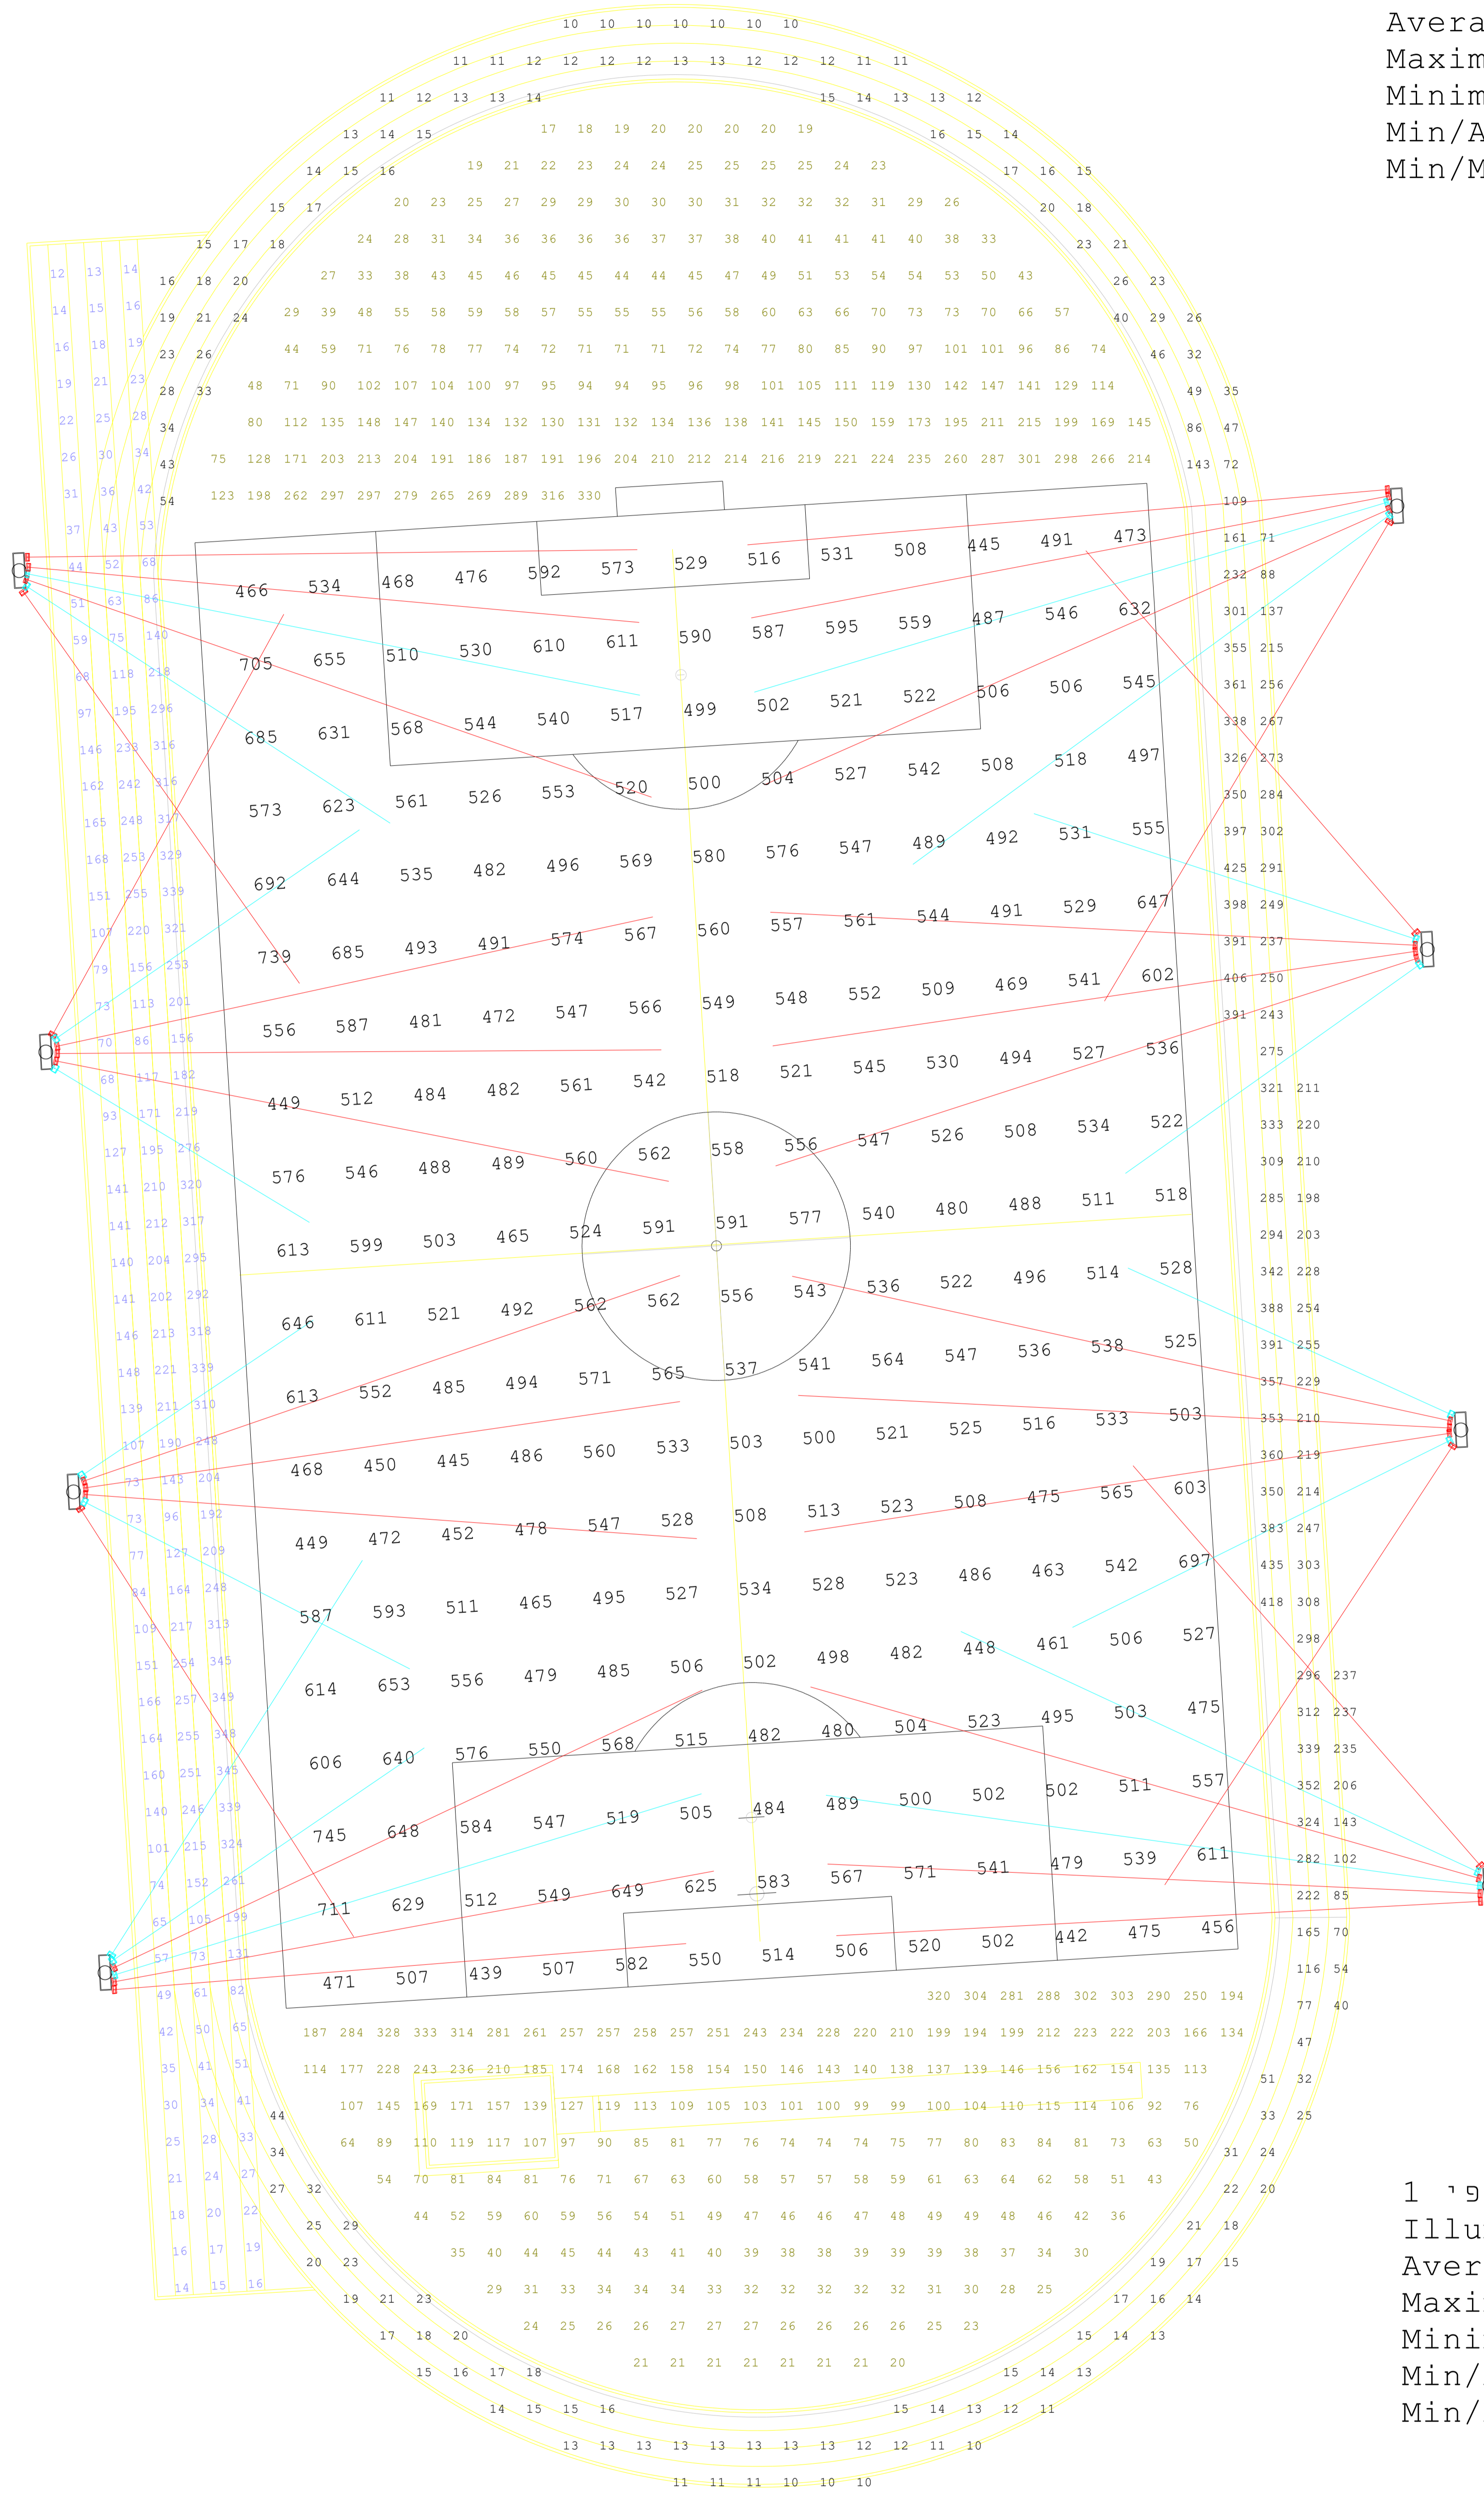

מסלול ריצה ישר 1
Illuminance (Lux)
Average = 137.60
Maximum = 349
Minimum = 12
Min/Avg Ratio = 0.09
Min/Max Ratio = 0.03

מסלול ריצה היקפי 1
Illuminance (Lux)
Average = 107.84
Maximum = 435
Minimum = 10
Min/Avg Ratio = 0.09
Min/Max Ratio = 0.02

מסלול קפיצה 1
Illuminance (Lux)
Average = 105.50
Maximum = 333
Minimum = 20
Min/Avg Ratio = 0.19
Min/Max Ratio = 0.06

Symbol	Qty	Label	Arrangement	Lum. Lumens	LLF	Arm	Description
+	31	1000W R1	SINGLE	119967	0.900	0	Or Ad Eng TG-163L 1000W LED R1 5700K H=18m
-	17	1000W R2	SINGLE	119976	0.900	0	Or Ad Eng TG-163L 1000W LED R2 5700K H=18m

Label	CalcType	Units	Avg	Max	Min	Min/Avg	Min/Max
1 חוש כדורגל 1	Illuminance	Lux	536.81	745	439	0.82	0.59
1 מסלול קפיצה 1	Illuminance	Lux	105.50	333	20	0.19	0.06
2 מסלול קפיצה 2	Illuminance	Lux	98.70	330	17	0.17	0.05
1 מסלול ריצה היקפי 1	Illuminance	Lux	107.84	435	10	0.09	0.02
1 מסלול ריצה ישר 1	Illuminance	Lux	137.60	349	12	0.09	0.03